


The VAN GOGH

GRH Designs


E-mail: grhdesigns@smarchat.net.au
6 Ford Street, Woodbridge, 6056
Ph: 0419 930 712

Creating Innovative & Practical Designs that are
Inspired by your Dreams and Vision

Builder - Jurien Homes

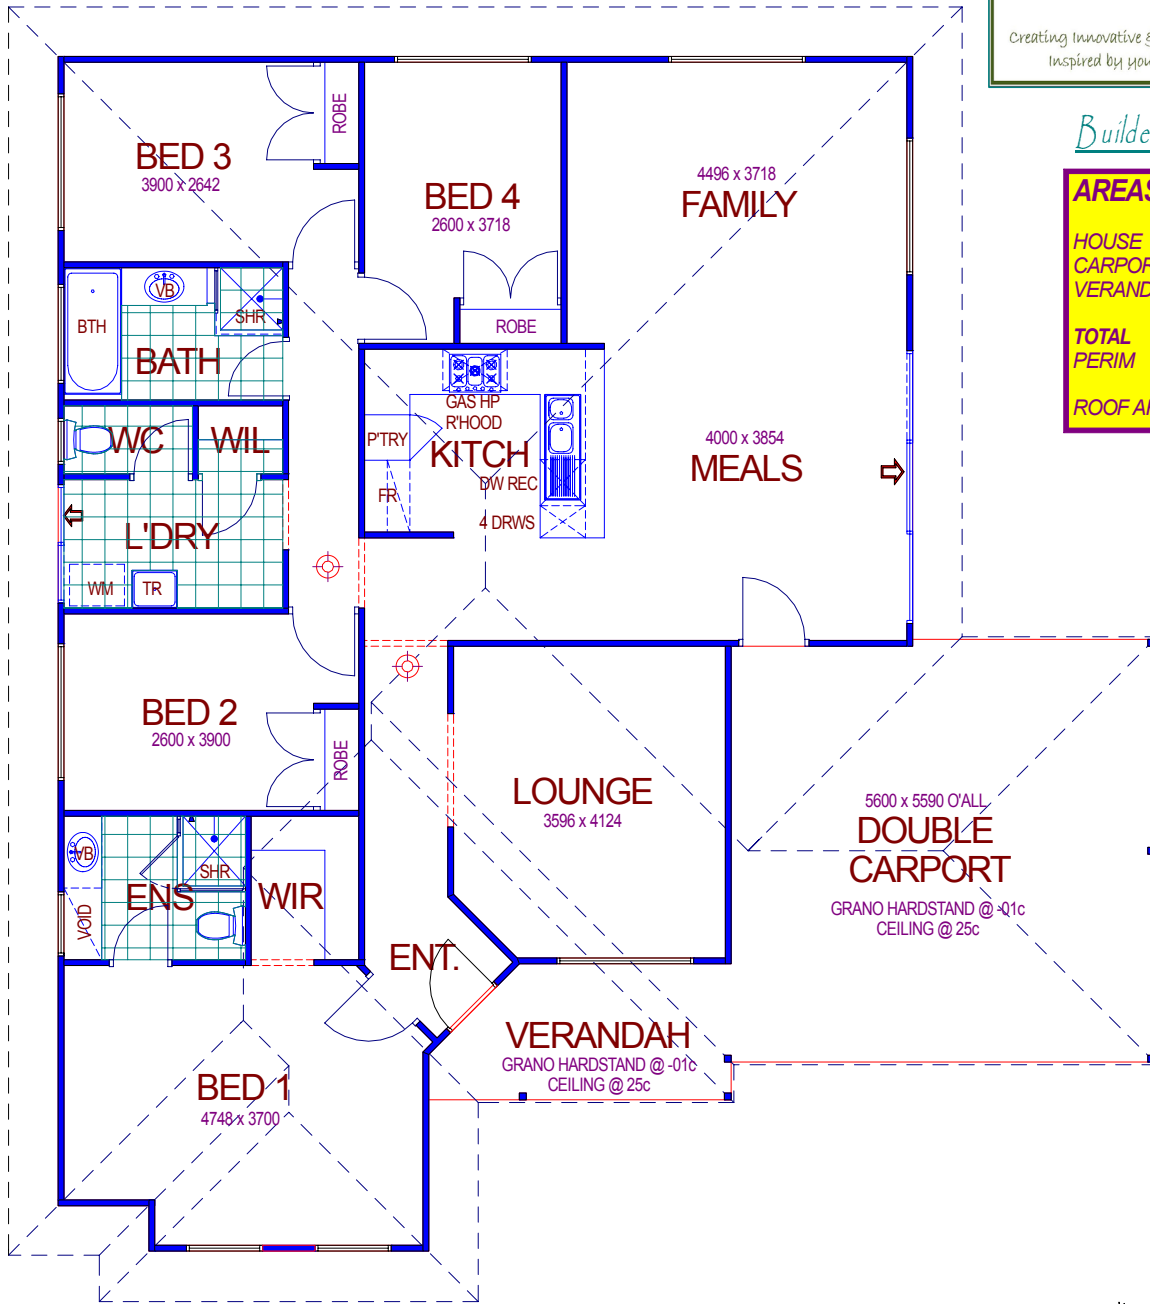

AREAS	
HOUSE	: 144.14m ²
CARPORT	: 31.09m ²
VERANDAH	: 6.48m ²
TOTAL	: 181.71m²
PERIM	: 53.49m
ROOF AREA	: 211.43m ²

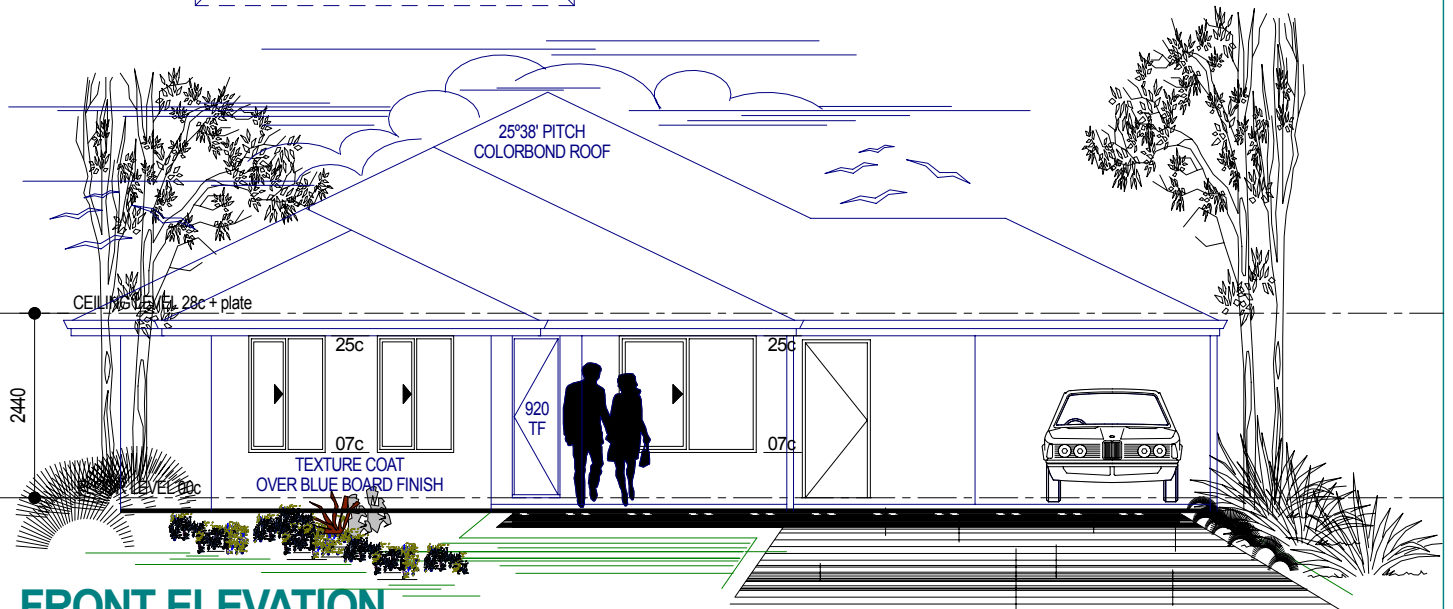

FRONT ELEVATION
SCALE 1:100 (illustrative only)